


FIRST FLOOR PLAN

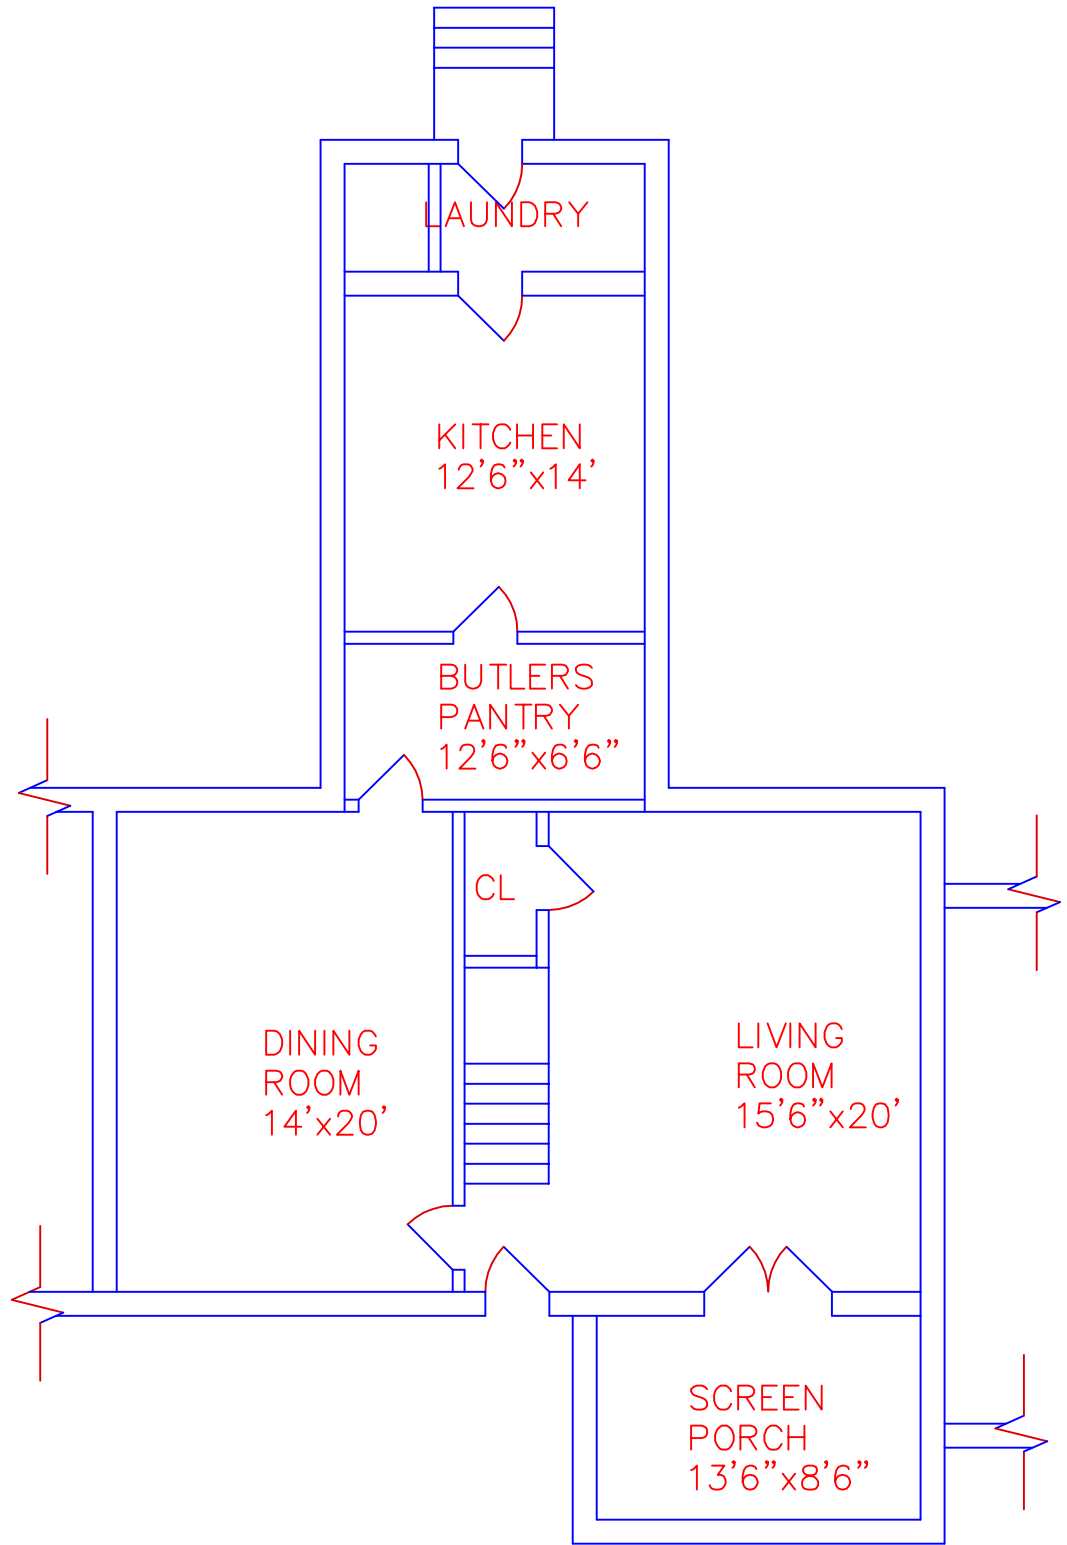


THE CITADEL  
PHYSICAL PLANT

6 HAMMOND  
RENOVATIONS

DRAWN BY:  
J J GRIGG  
DATE:  
10/6/'99  
REV DATE:  
10/7/'99  
SCALE:  
1/8"=1'-0"

SECOND FLOOR PLAN

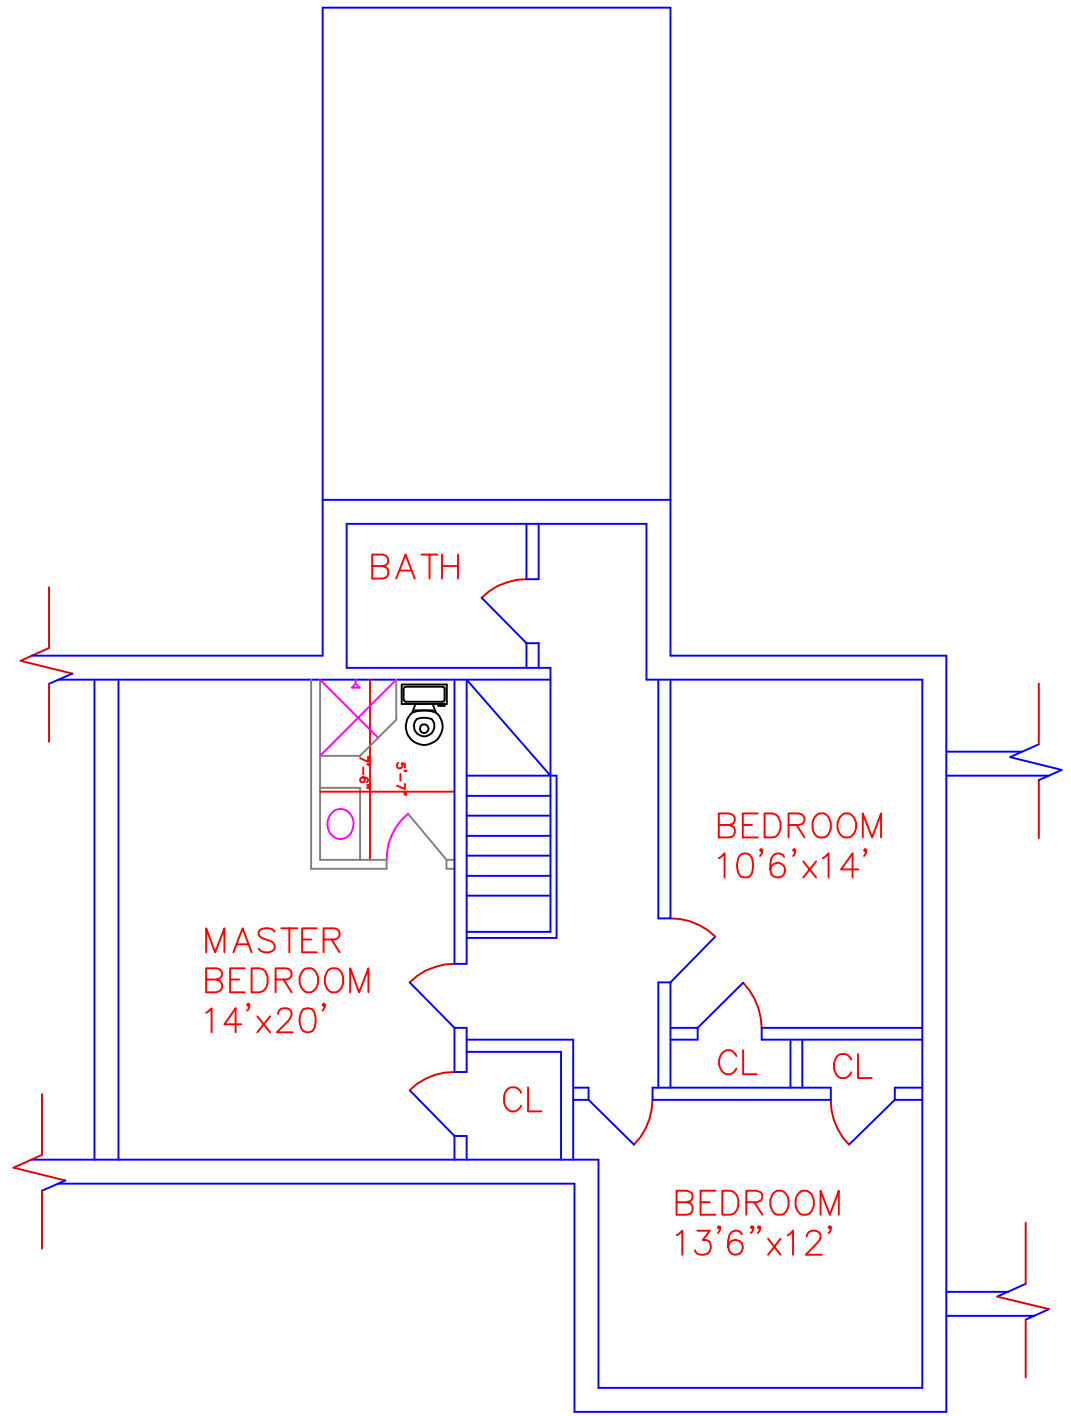

THE CITADEL  
PHYSICAL PLANT

6 HAMMOND  
RENOVATIONS

DRAWN BY:  
J J GRIGG  
DATE:  
10/6/'99  
REV DATE:  
10/'99  
SCALE:  
1/8"=1'-0"